


Pilot projects. Longitudinal Section, Street elevation and Transversal section

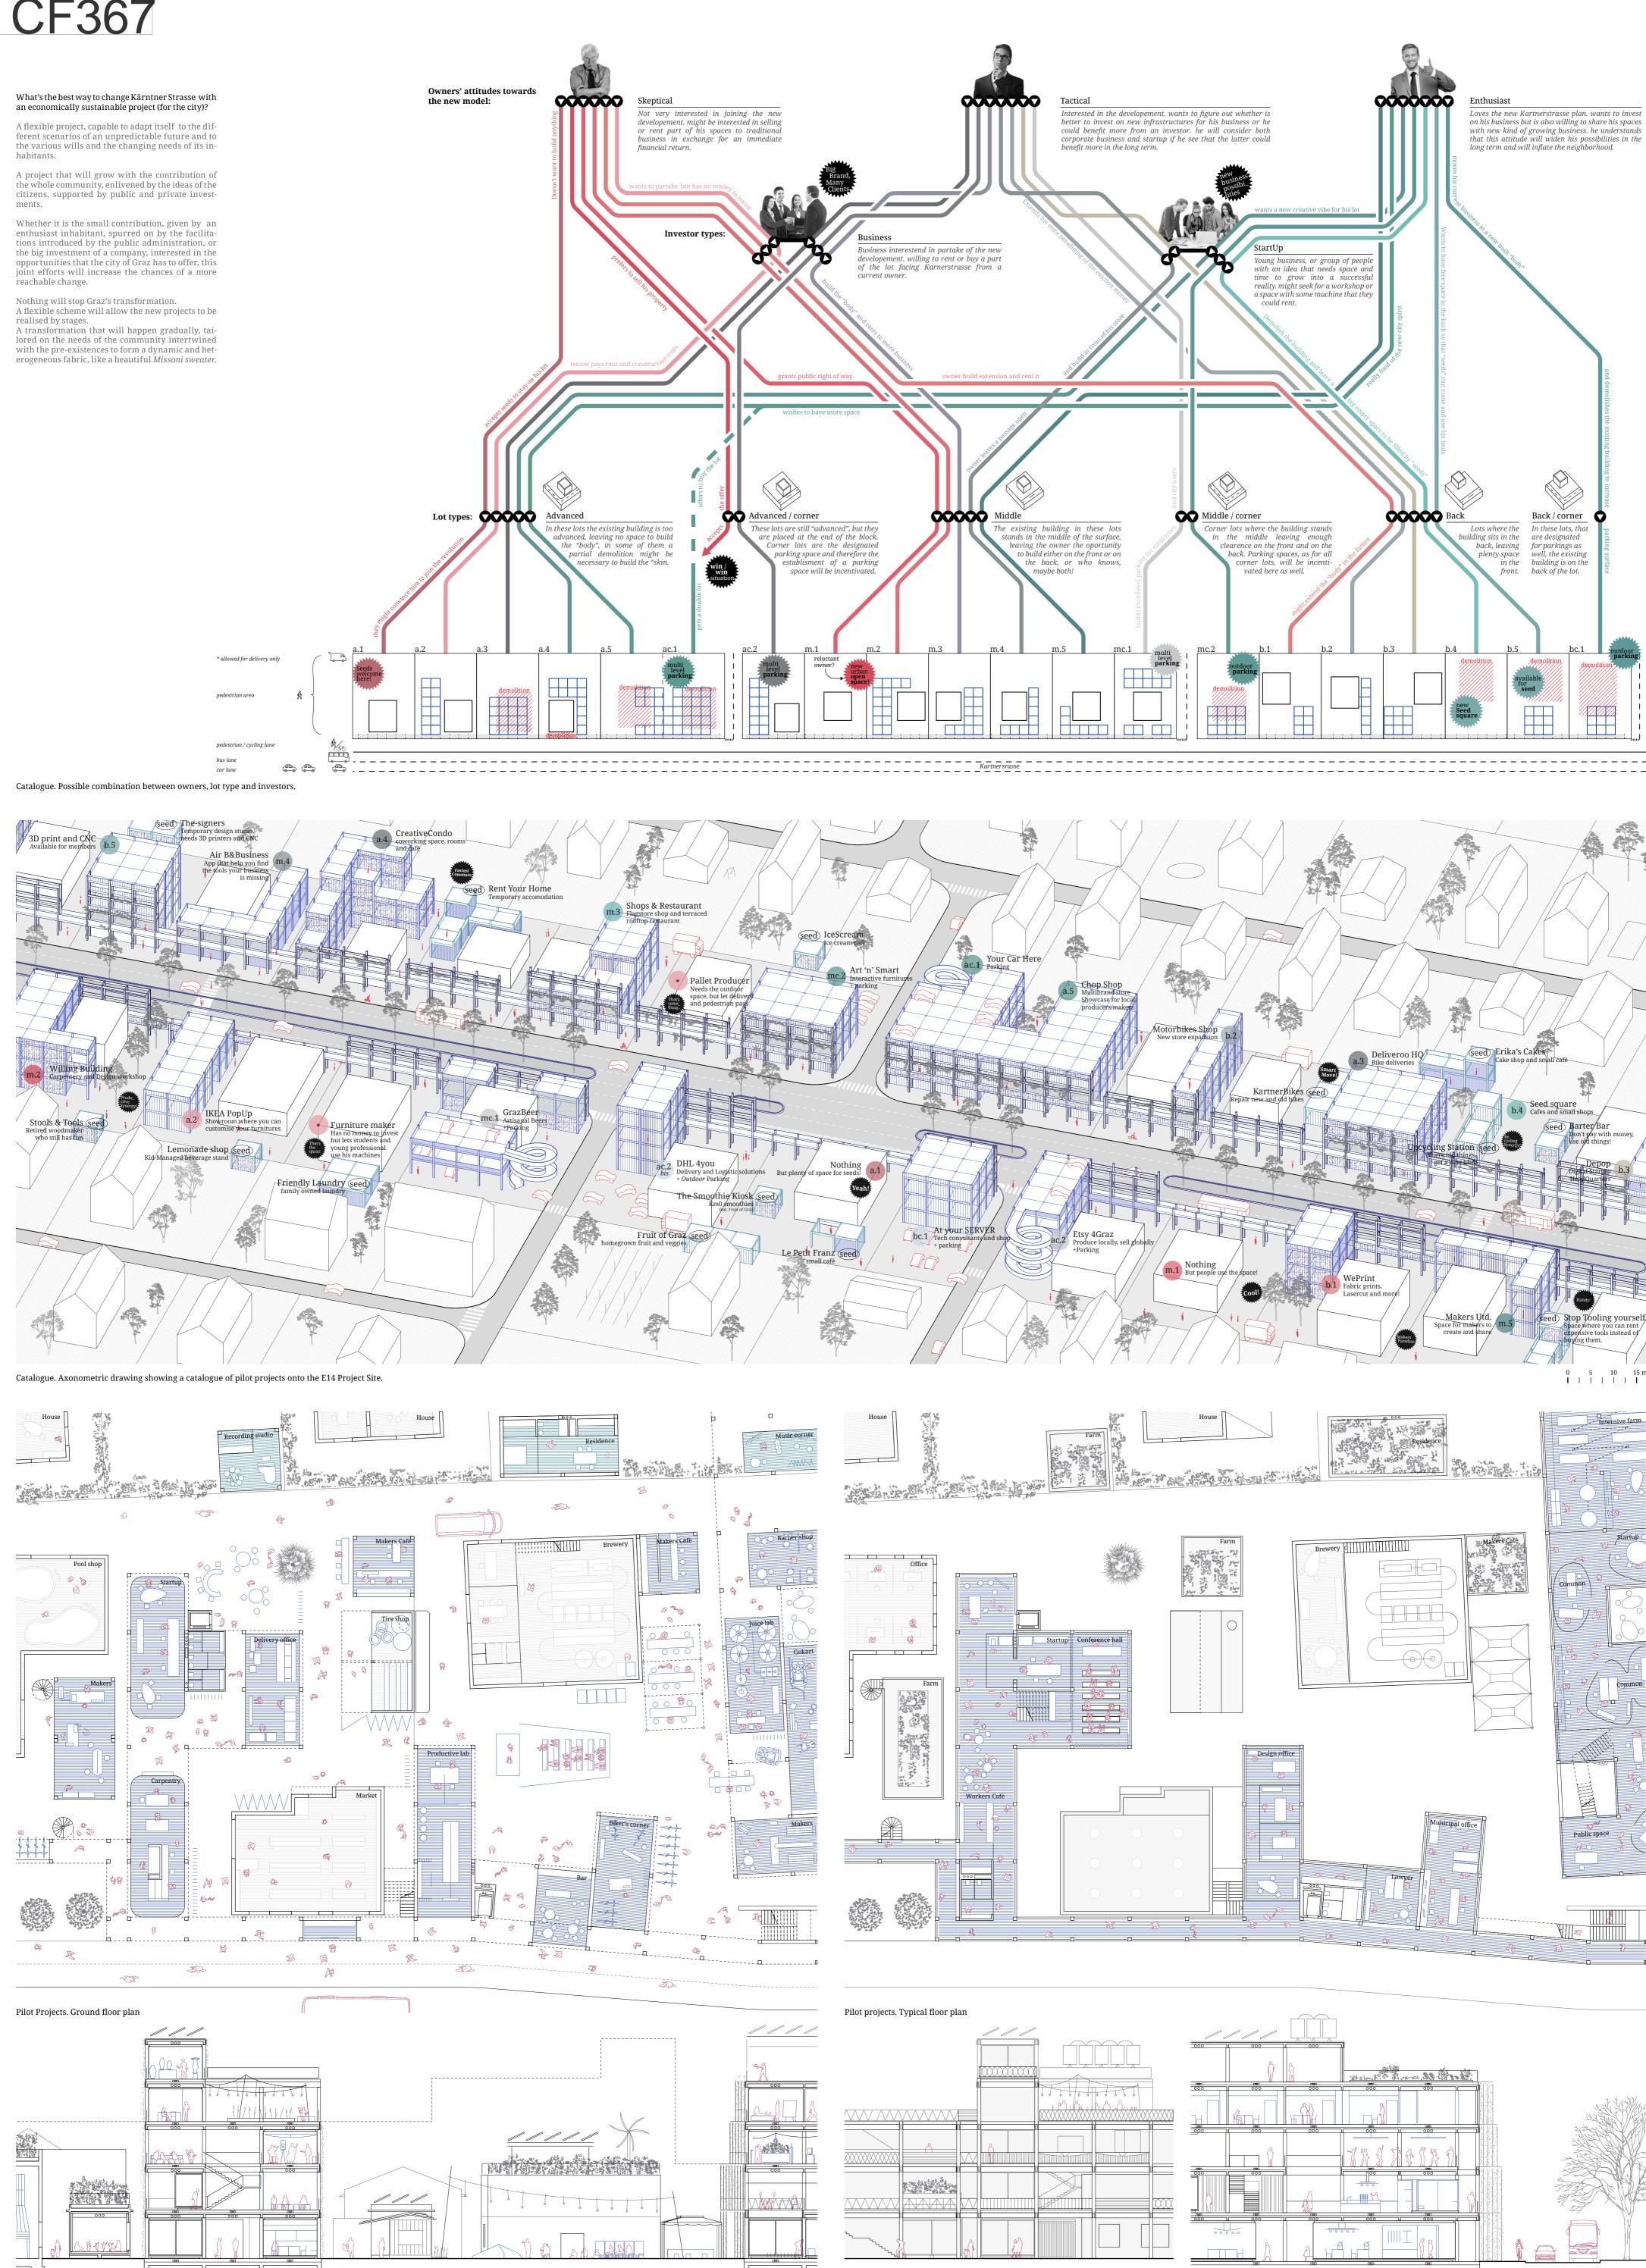

0 5 | | | | | | |