



PRO_LINZ PRODUCTIONS UNLIMITED


...Linz should be proud of its industrial tradition, it is just important to keep on improving and stop waiting until the ship has sailed. We are planning to operate on zero emissions soon, doing research, investing in sustainable and ecological development. Zero waste is the other part, so there is a lot of repairing and recycling going on here...

...we finally managed to have round-the-clock use in this place by avoiding any kind of monofunctional building type, you still got people working out in the sports area around midnight, or the baker men baking bread while the night train is coming...

...there are so many goods being produced here daily, which is wonderful – I would not wanna miss it, but to be honest more precious and even more productive for the city than all those machines and urban factories are the relationships and networks which are established twenty-four-seven round here...

...the atmosphere of this place is strongly shaped by the vivid interlinkage of people, of city and countryside, the interlinkage of theory, research and workmanship...We chose „and“, we chose „as well as“ rather than the simple „either or...“ People are gathering, goods are accumulated and everyone and everything is redistributed well at the end, it is busy and inspiring, it sometimes feels like a huge kiss and ride zone, I love sitting here, wasting my time, watching the trains roll in and people passing by. It feels like a harbour, even if there is no water...

Spatial concept

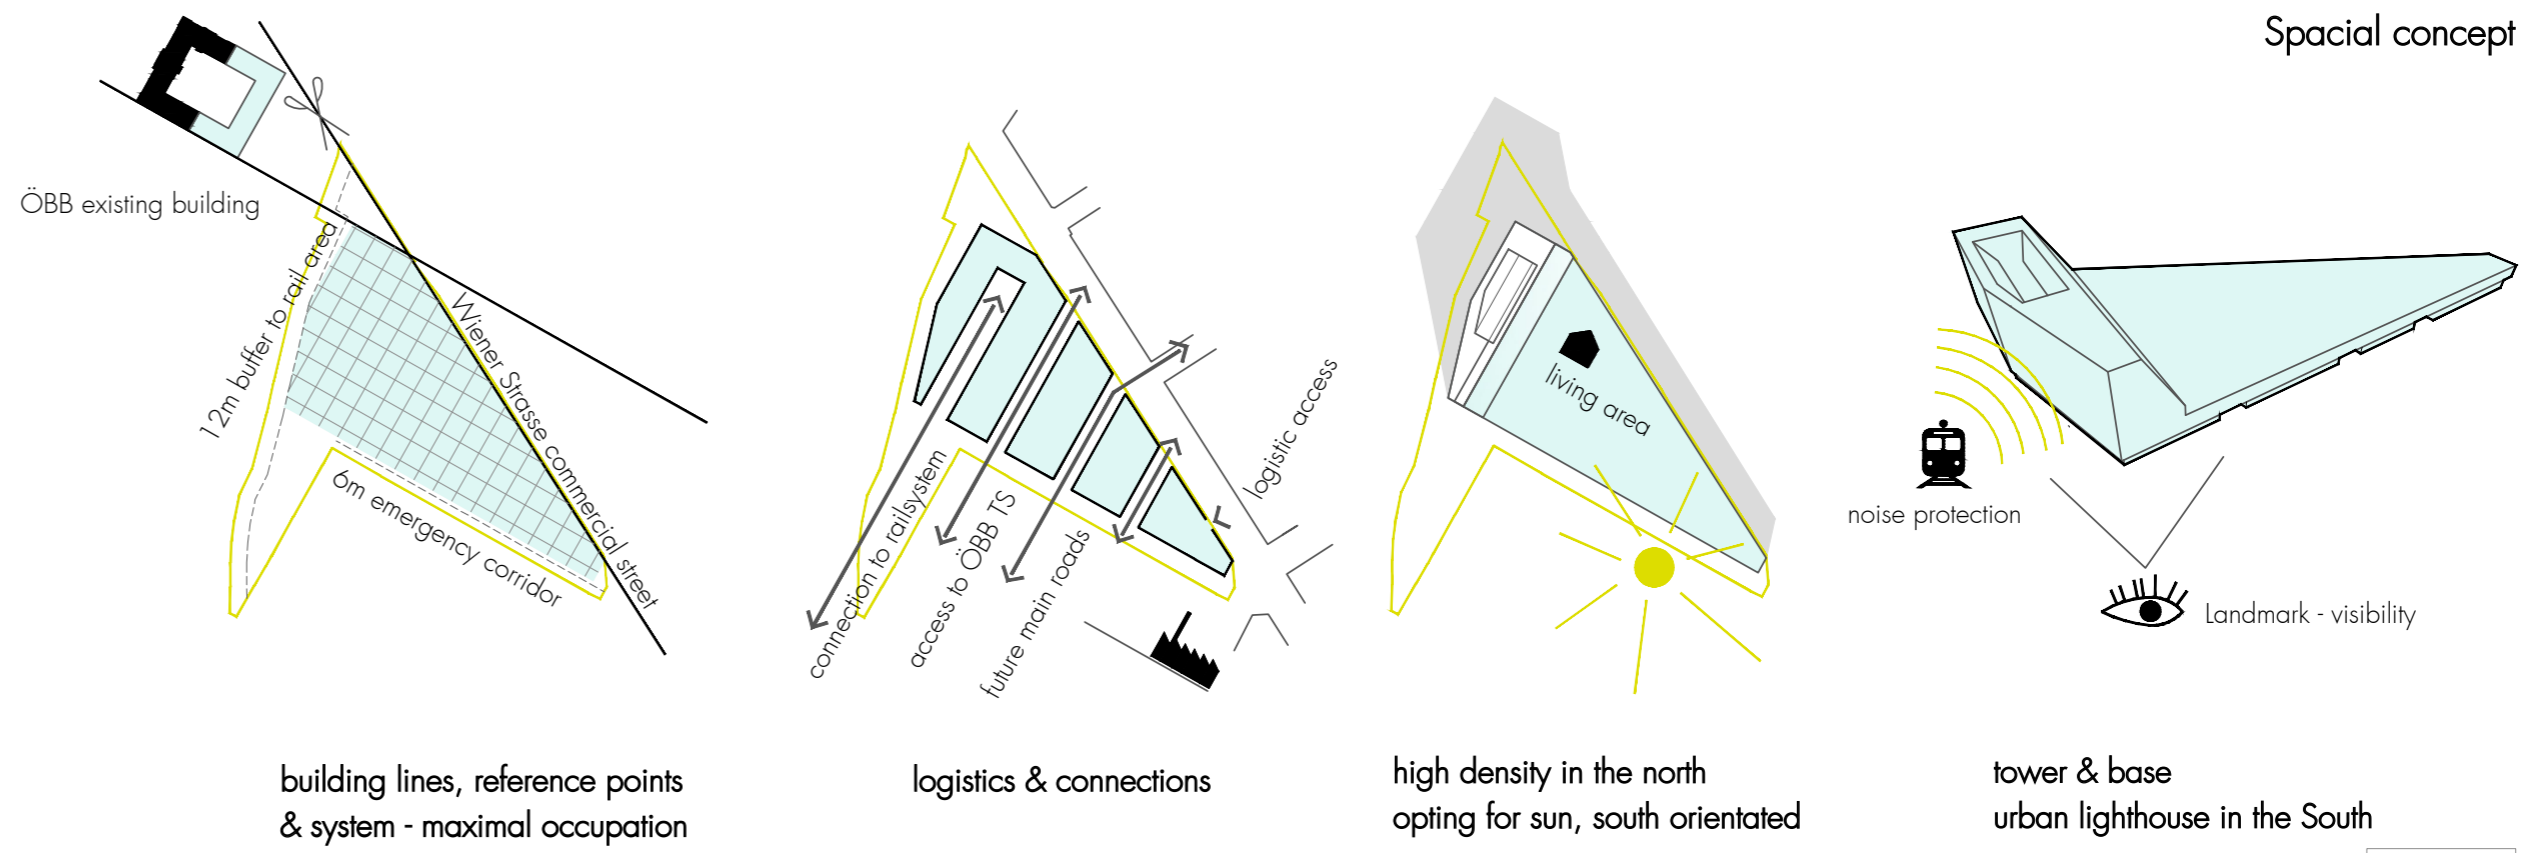


PROlinz productions unlimited

NORTH-SOUTH-PASSAGE

VOLKSGARTEN

Wiener Strasse, elevation 1:1000 loggia & commercial use, creating a spacious alameda & bridging the gap between big scale buildings of the Bahnhofsviertel and the small scale building fabric of Andreas-Hofer-Viertel

...before the whole district was developed it used to be kind of spooky...I used to hurry every night, it is hard to imagine how this area looked like just a couple of years ago...lots of people moved here, which really is a blessing... I even enjoy my walk home now, smelling the freshly baked bread already from the forefront of Volksgarten, crossing the North-South-Passage entering Wienerstrasse which has changed into a spacious alameda, I love to take my time and stroll around this place...

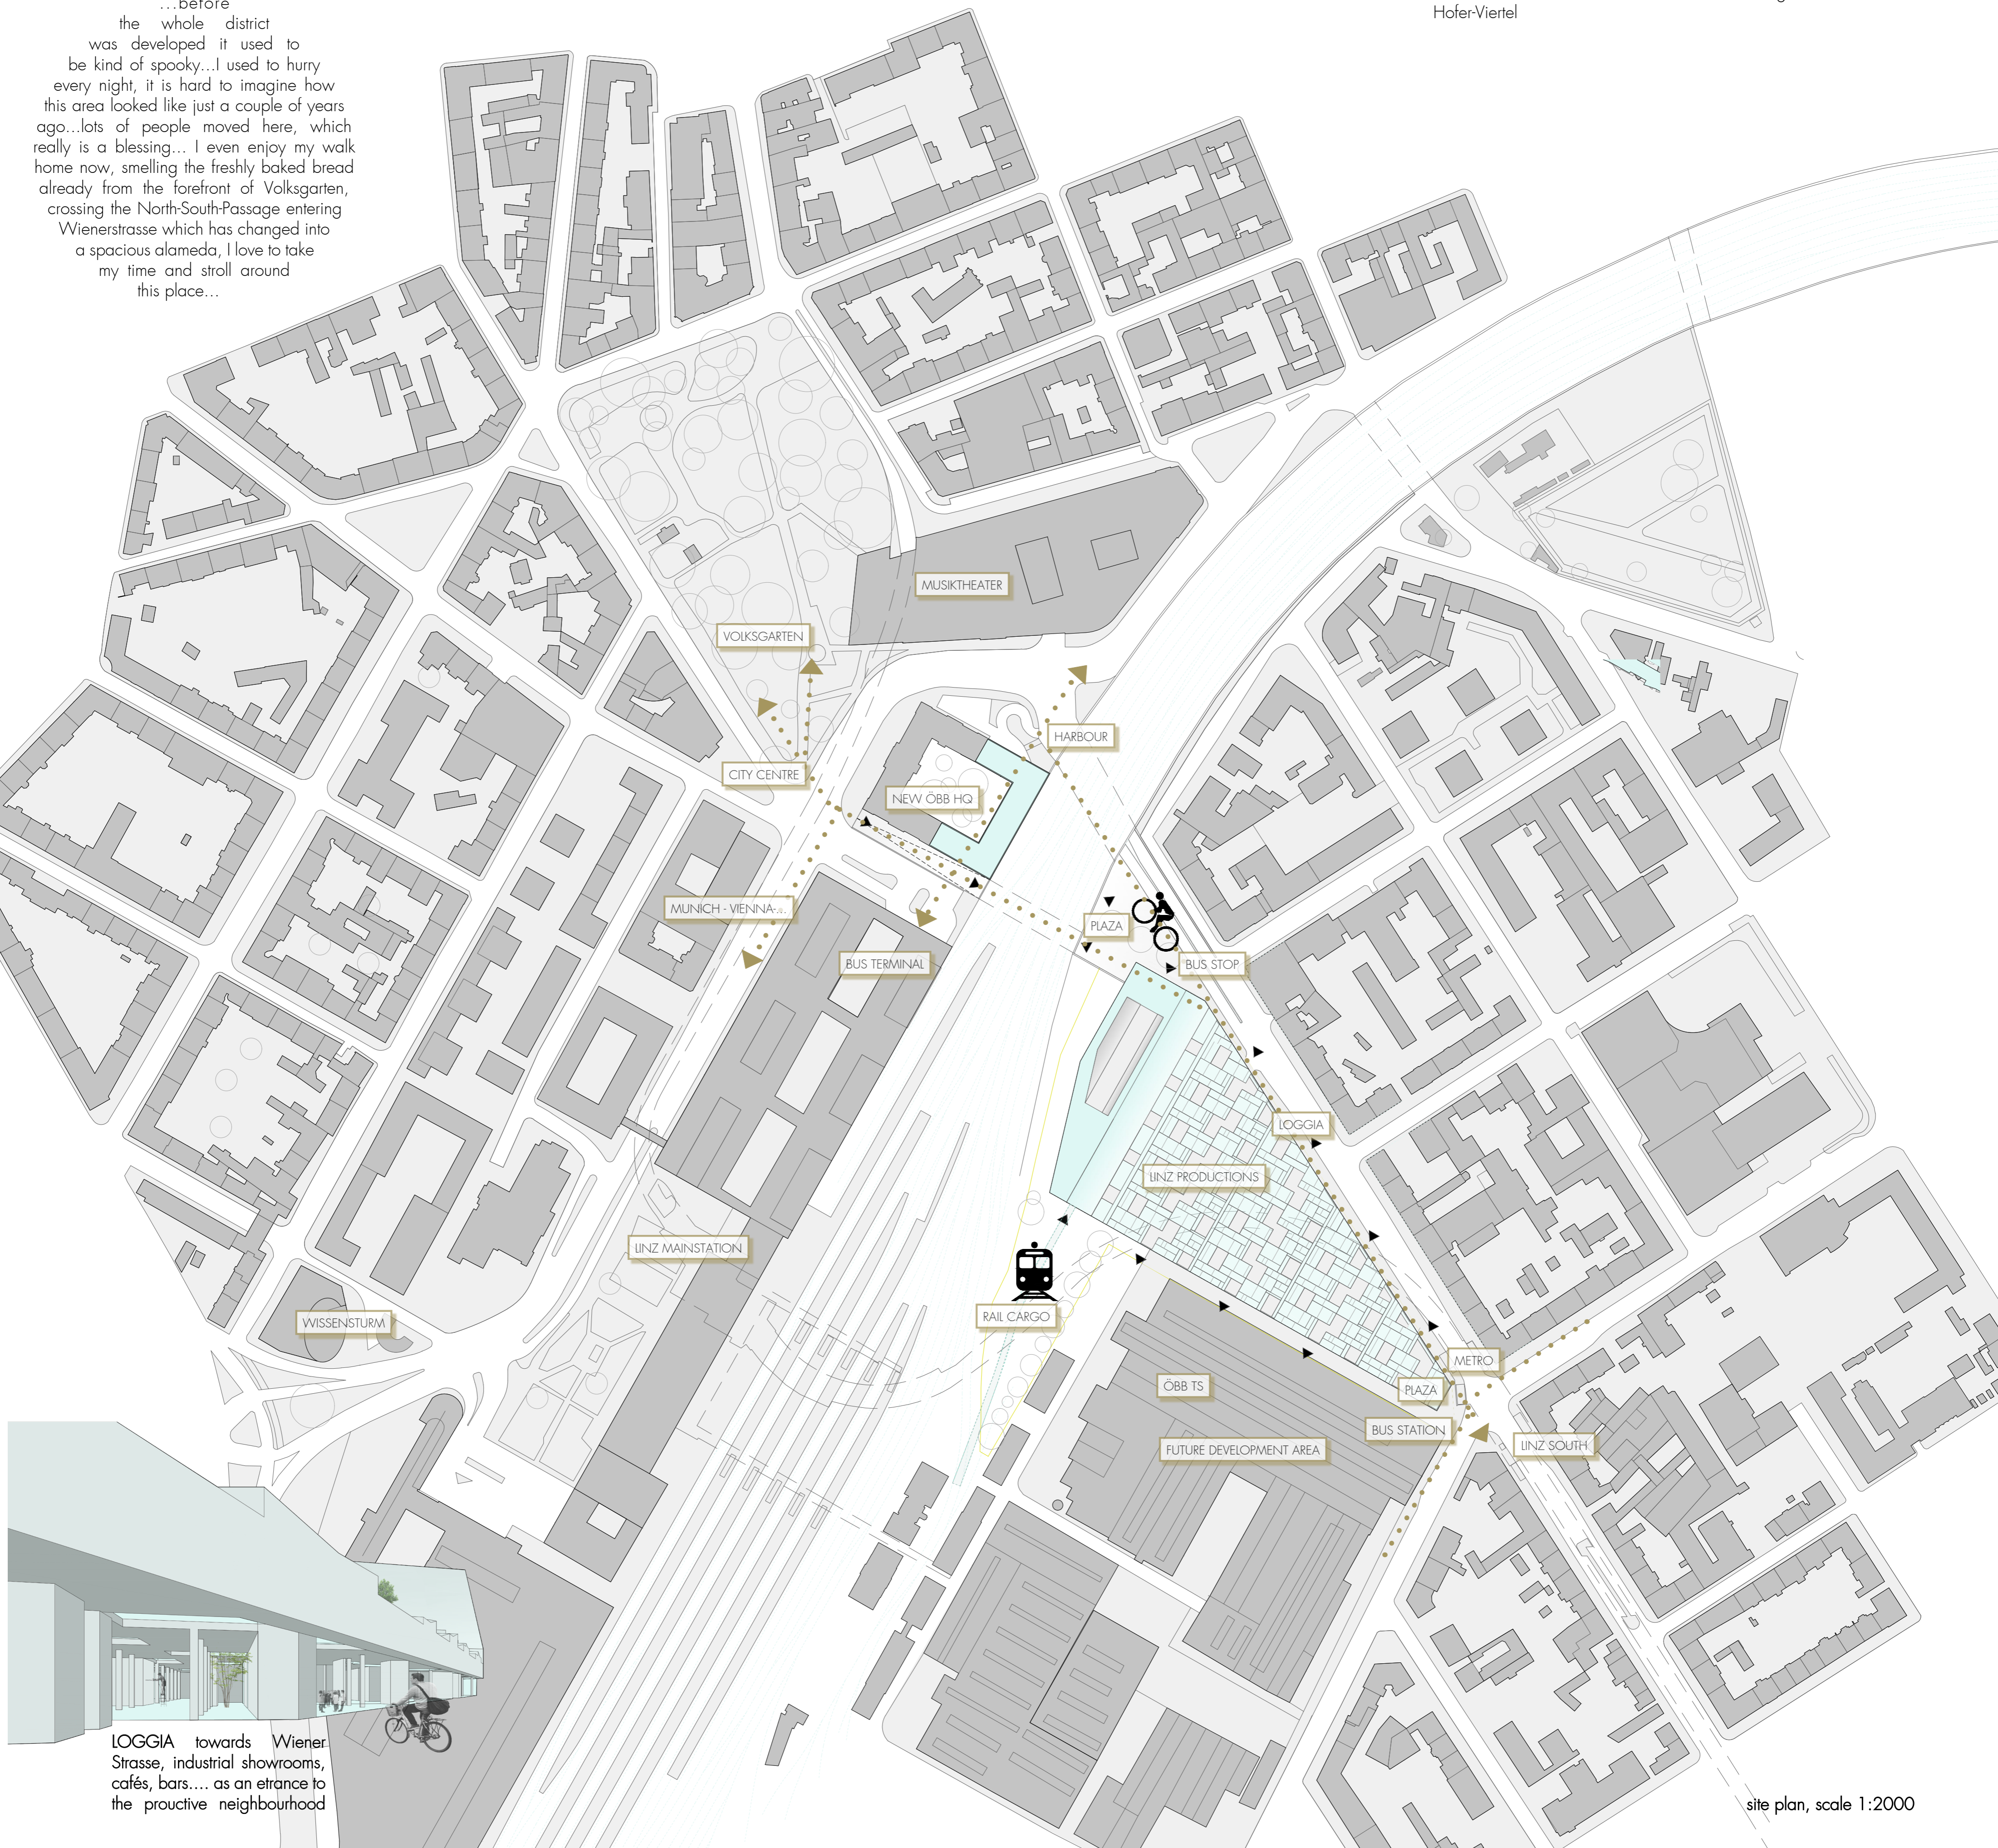

LOGGIA towards Wiener Strasse, industrial showrooms, cafés, bars... as an entrance to the proactive neighbourhood