


ZC645

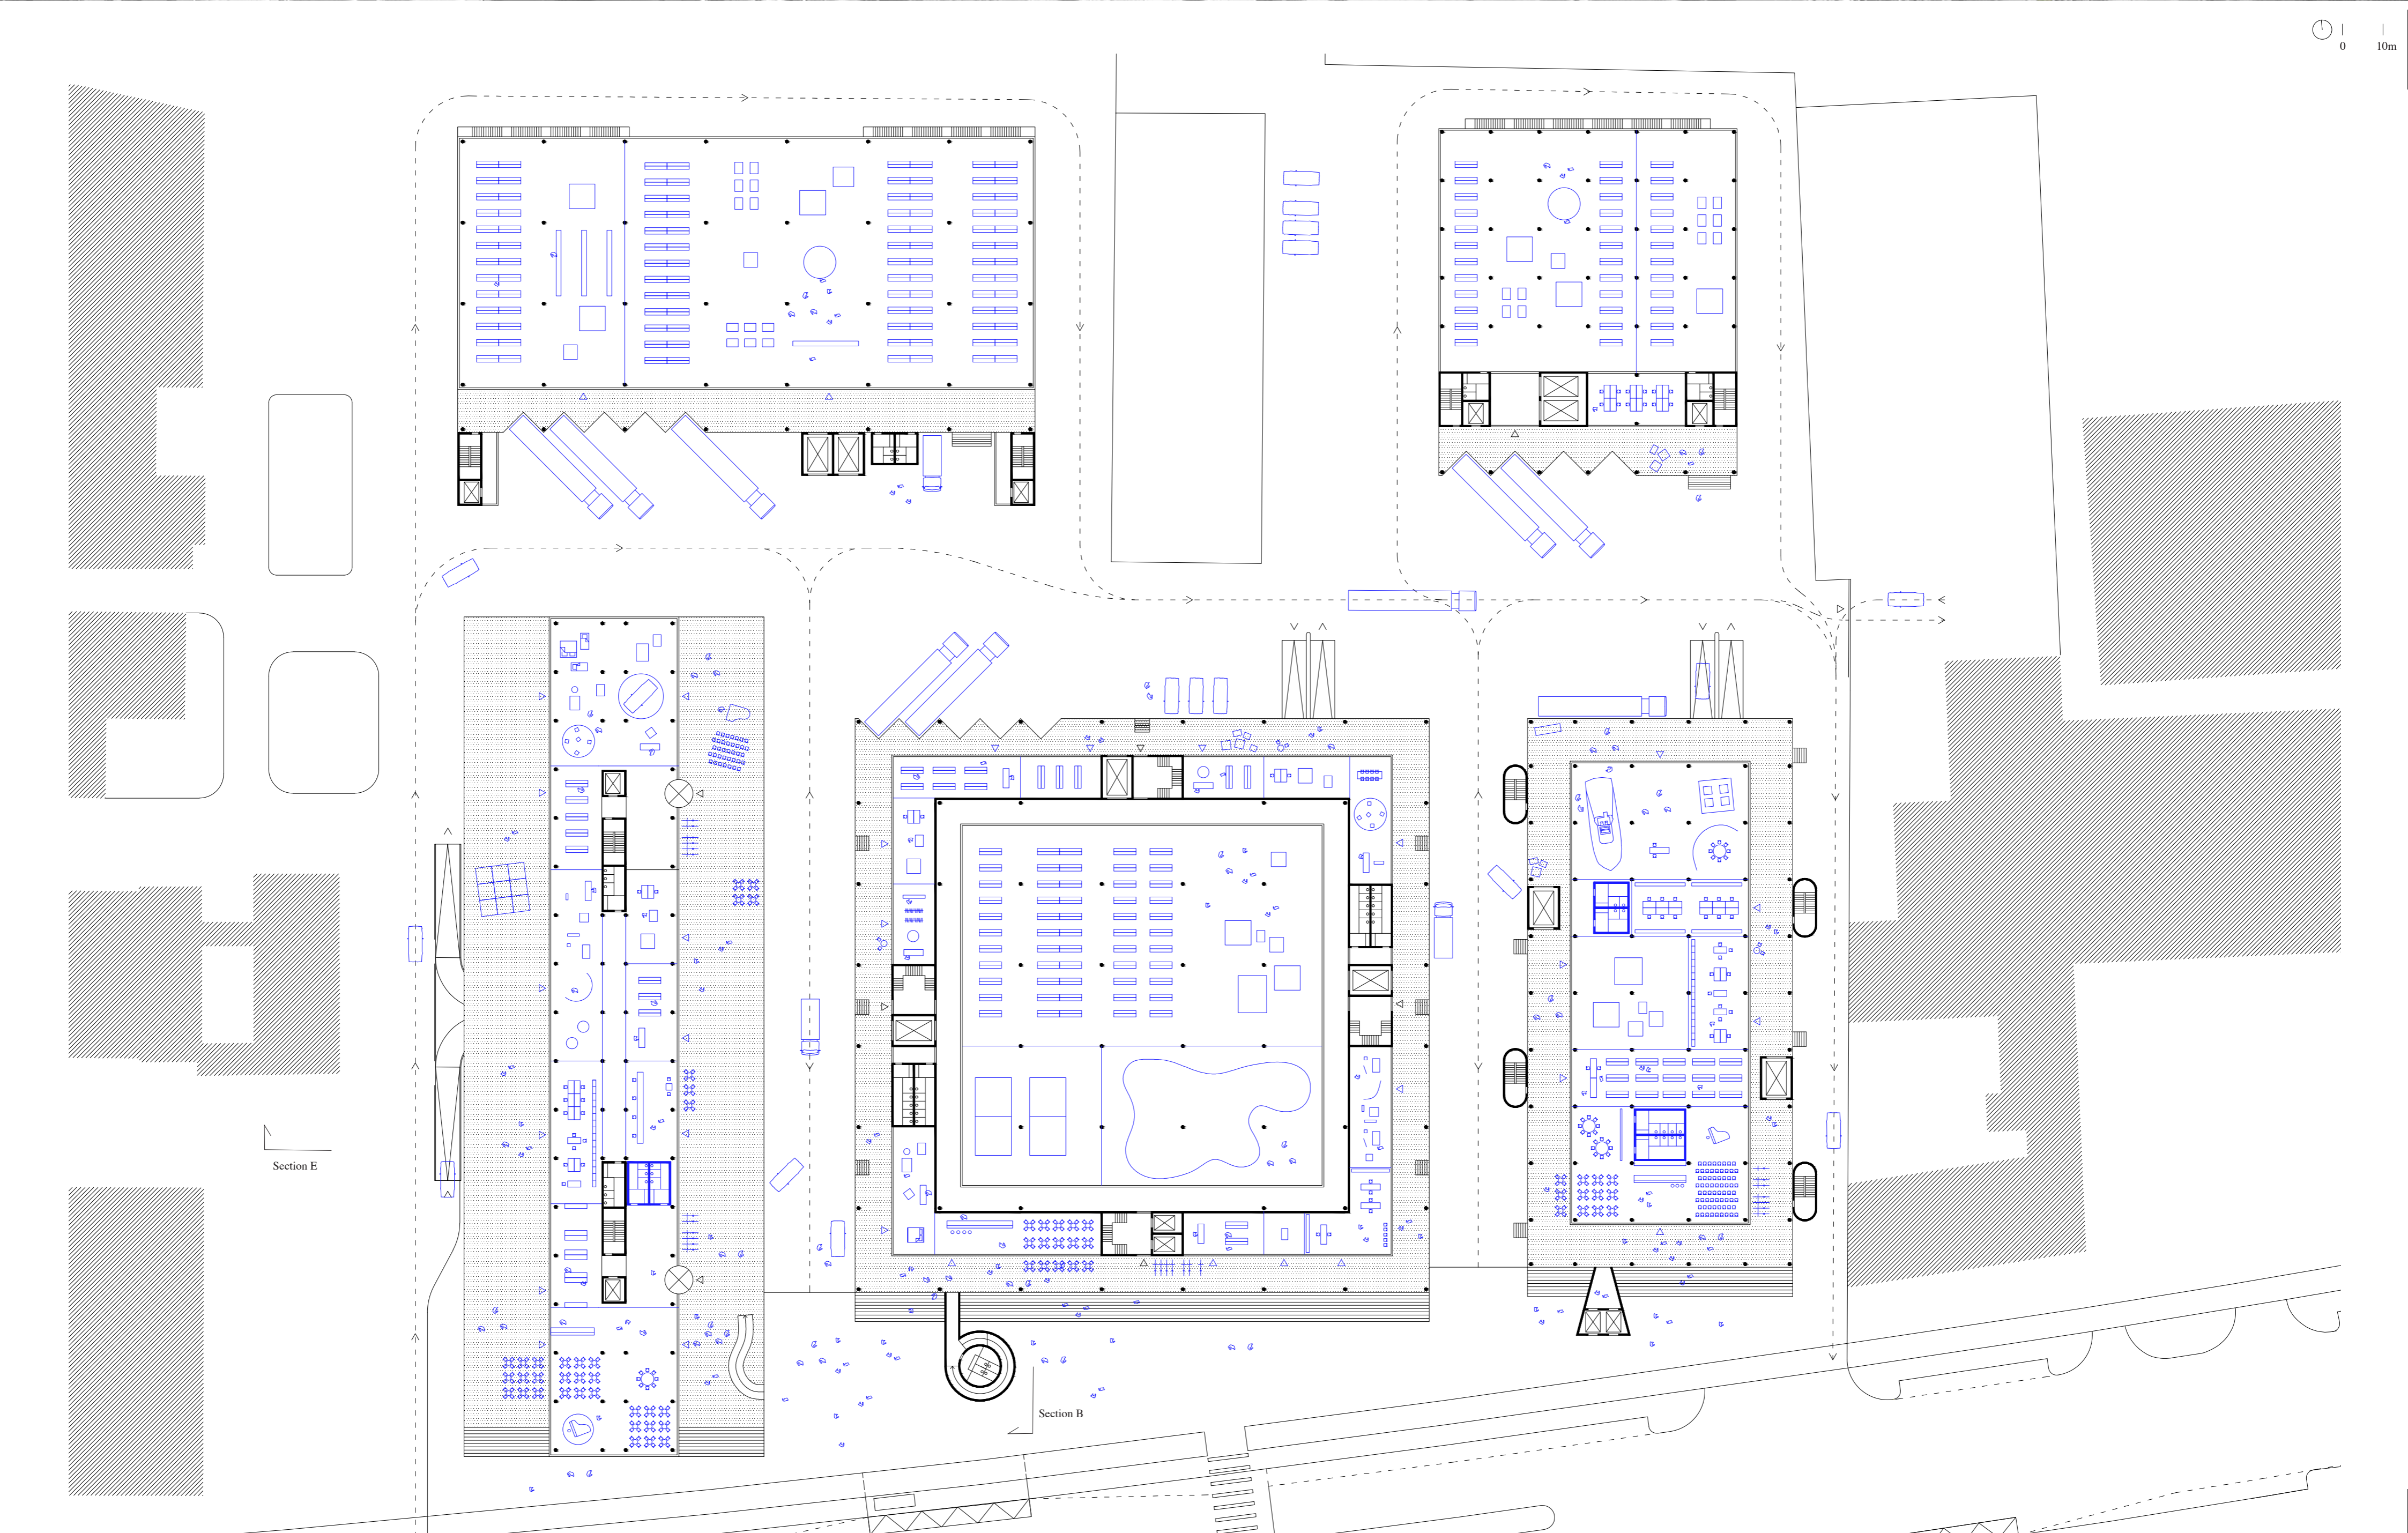

PRODUCTIVE VILLAS